



SECTION A-A

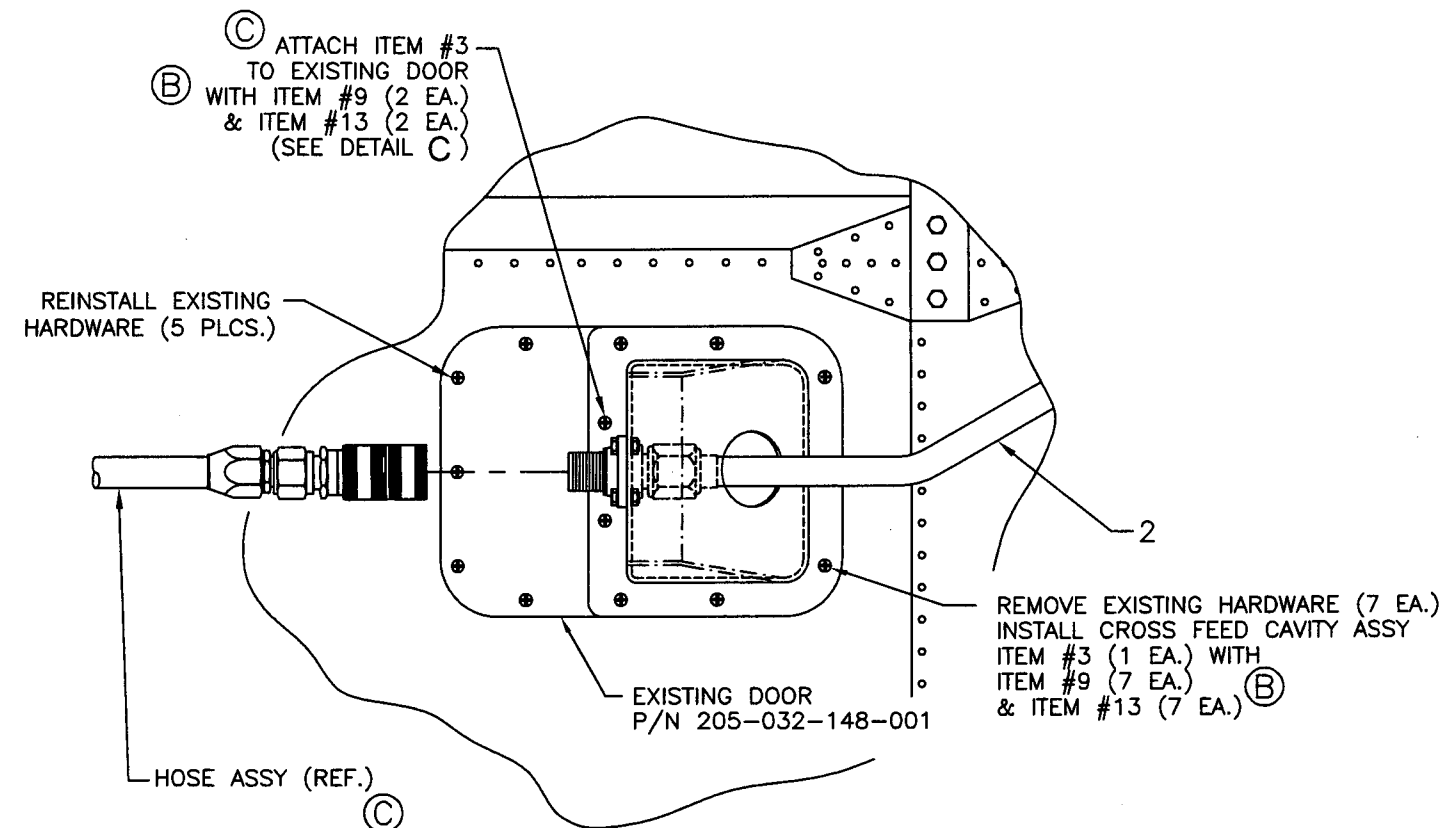

DETAIL A (B)(C)

R/H & L/H INSTALLATION TYP.

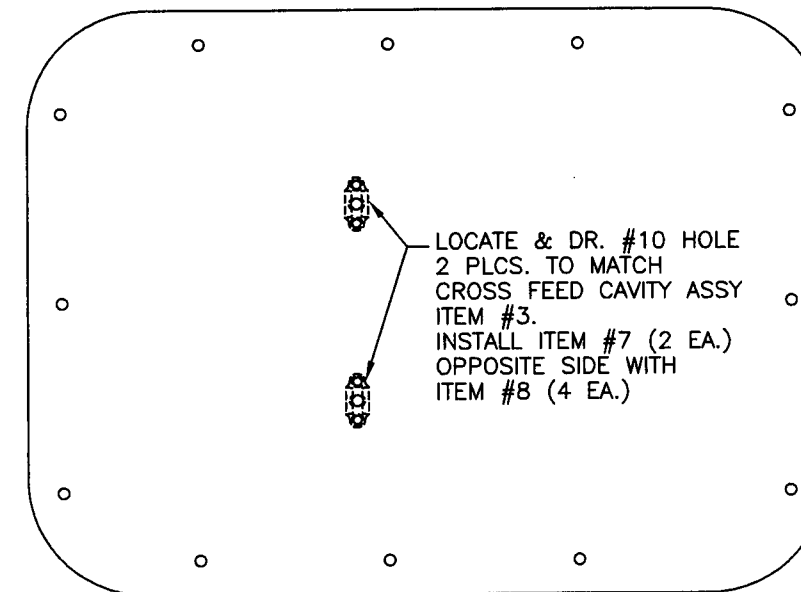


EXISTING DOOR P/N 205-032-148-001
VIEW LOOKING UP



DETAIL C

R/H & L/H DOOR MODIFICATION TYP.

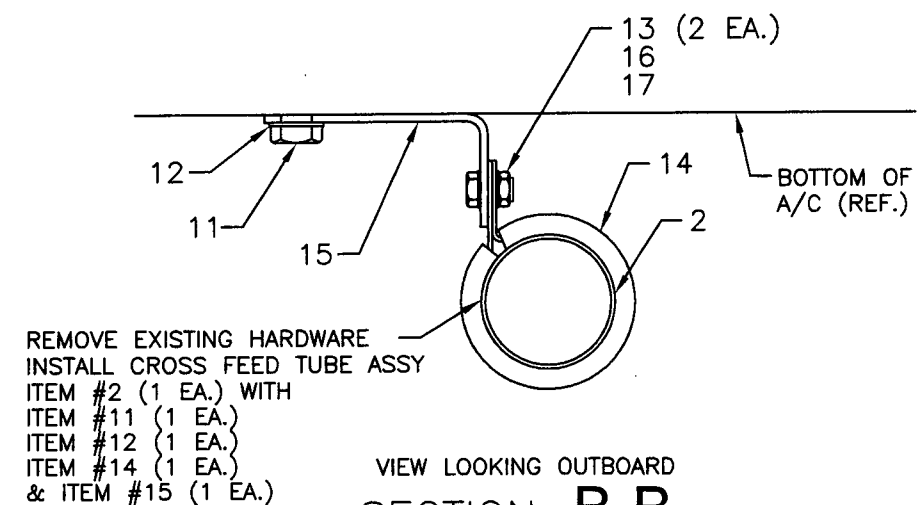

SECTION B-B

R/H & L/H INSTALLATION TYP. (B)

PROPRIETARY RIGHTS NOTICE

THESE DATA ARE PROPRIETARY TO ERA AVIATION, INC. DISCLOSURE, REPRODUCTION, OR USE OF THESE DATA FOR ANY PURPOSE IS FORBIDDEN WITHOUT WRITTEN AUTHORIZATION FROM ERA AVIATION, INC. THE FOREGOING DOES NOT APPLY TO VENDOR PARTS.

Era Helicopters LLC

TITLE

CROSS FEED TUBE INSTALLATION

SIZE


C

DWG. NO.

41228-301-064
SHT 2 OF 3

REV.

D

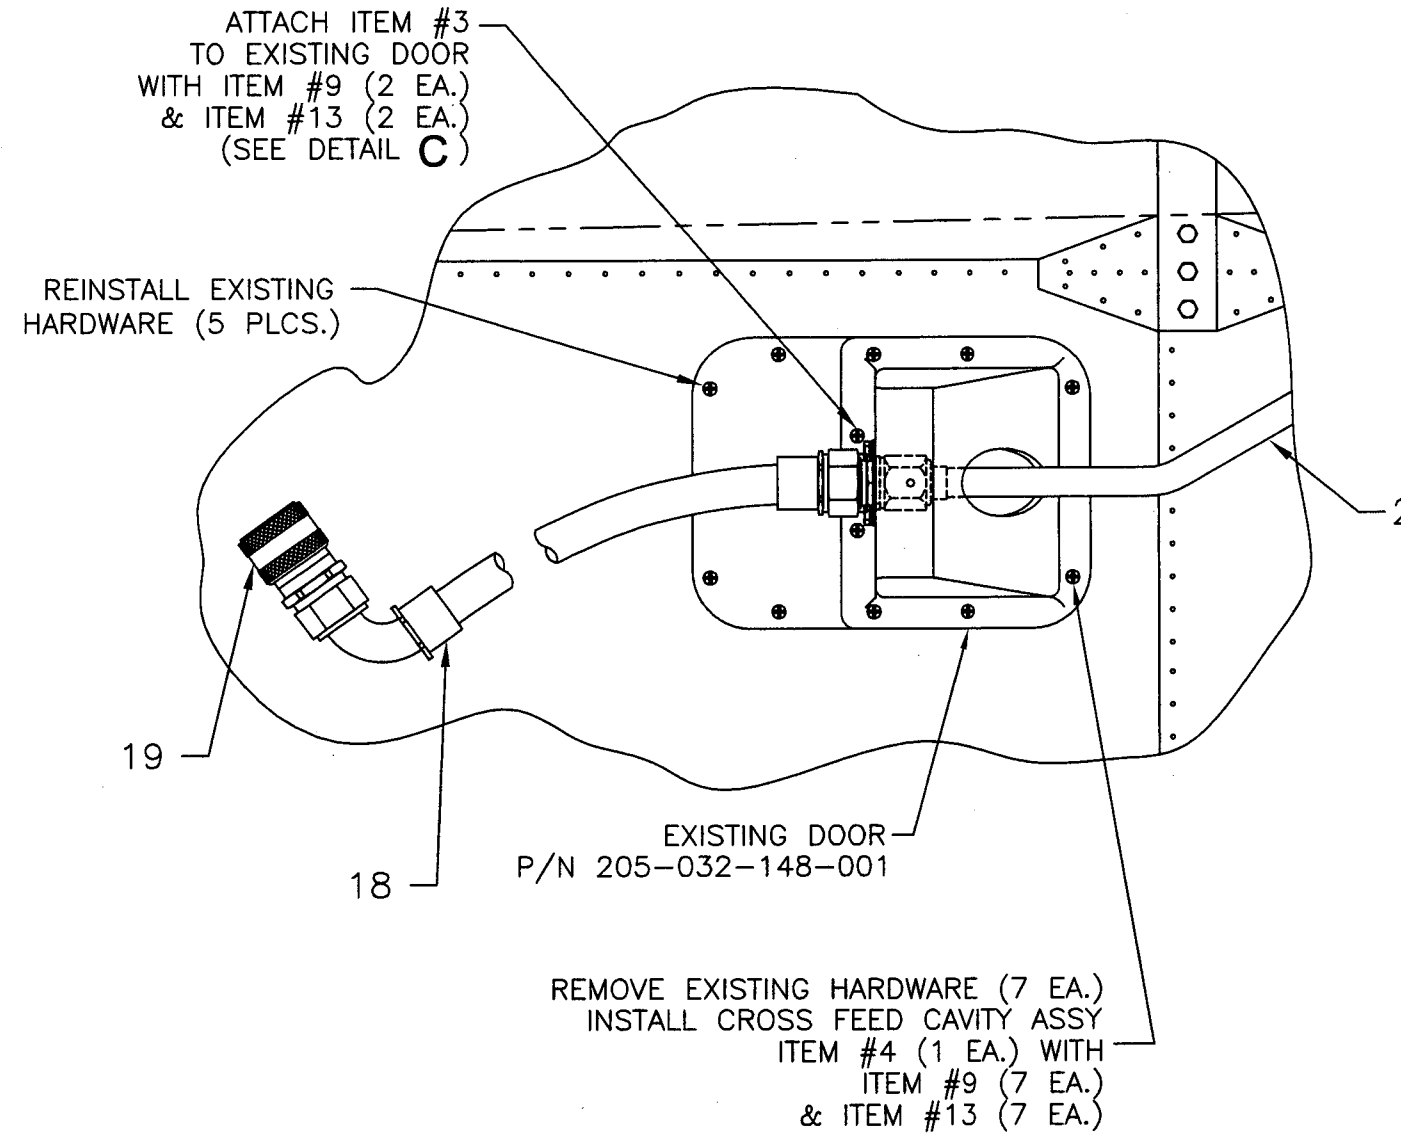

DETAIL D[®]

R/H & L/H INSTALLATION TYP.
(TANKS S/N 115 & SUB.)

PROPRIETARY RIGHTS NOTICE

THESE DATA ARE PROPRIETARY TO ERA AVIATION, INC.
DISCLOSURE, REPRODUCTION, OR USE OF THESE DATA
FOR ANY PURPOSE IS FORBIDDEN WITHOUT WRITTEN
AUTHORIZATION FROM ERA AVIATION, INC. THE FORE-
GOING DOES NOT APPLY TO VENDOR PARTS.

Era Helicopters LLC

TITLE
CROSS FEED TUBE INSTALLATION

SIZE
C

DWG. NO.
41228-301-064
SHT 3 OF 3

REV.
D